



Tables A, B, C, D, E defining building types (WA) and their characteristics like floor area ratio (a), height (FH), and density (DHH).

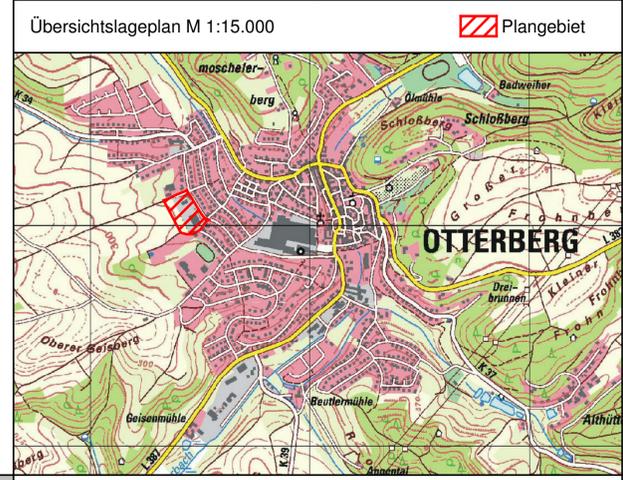

- Legend for symbols and colors used in the plan, including symbols for building types (WA), ground floor area ratio (GRZ), ground floor area index (GFZ), first height (FH), and wall height (WH).

1. Aufstellungsbeschluss
Der Stadtrat von Otterberg hat am 15.05.2014 beschlossen diesen Bebauungsplan gemäß § 2 Abs. 1 BauGB in Verbindung mit § 13a Abs. 2 BauGB aufzustellen...

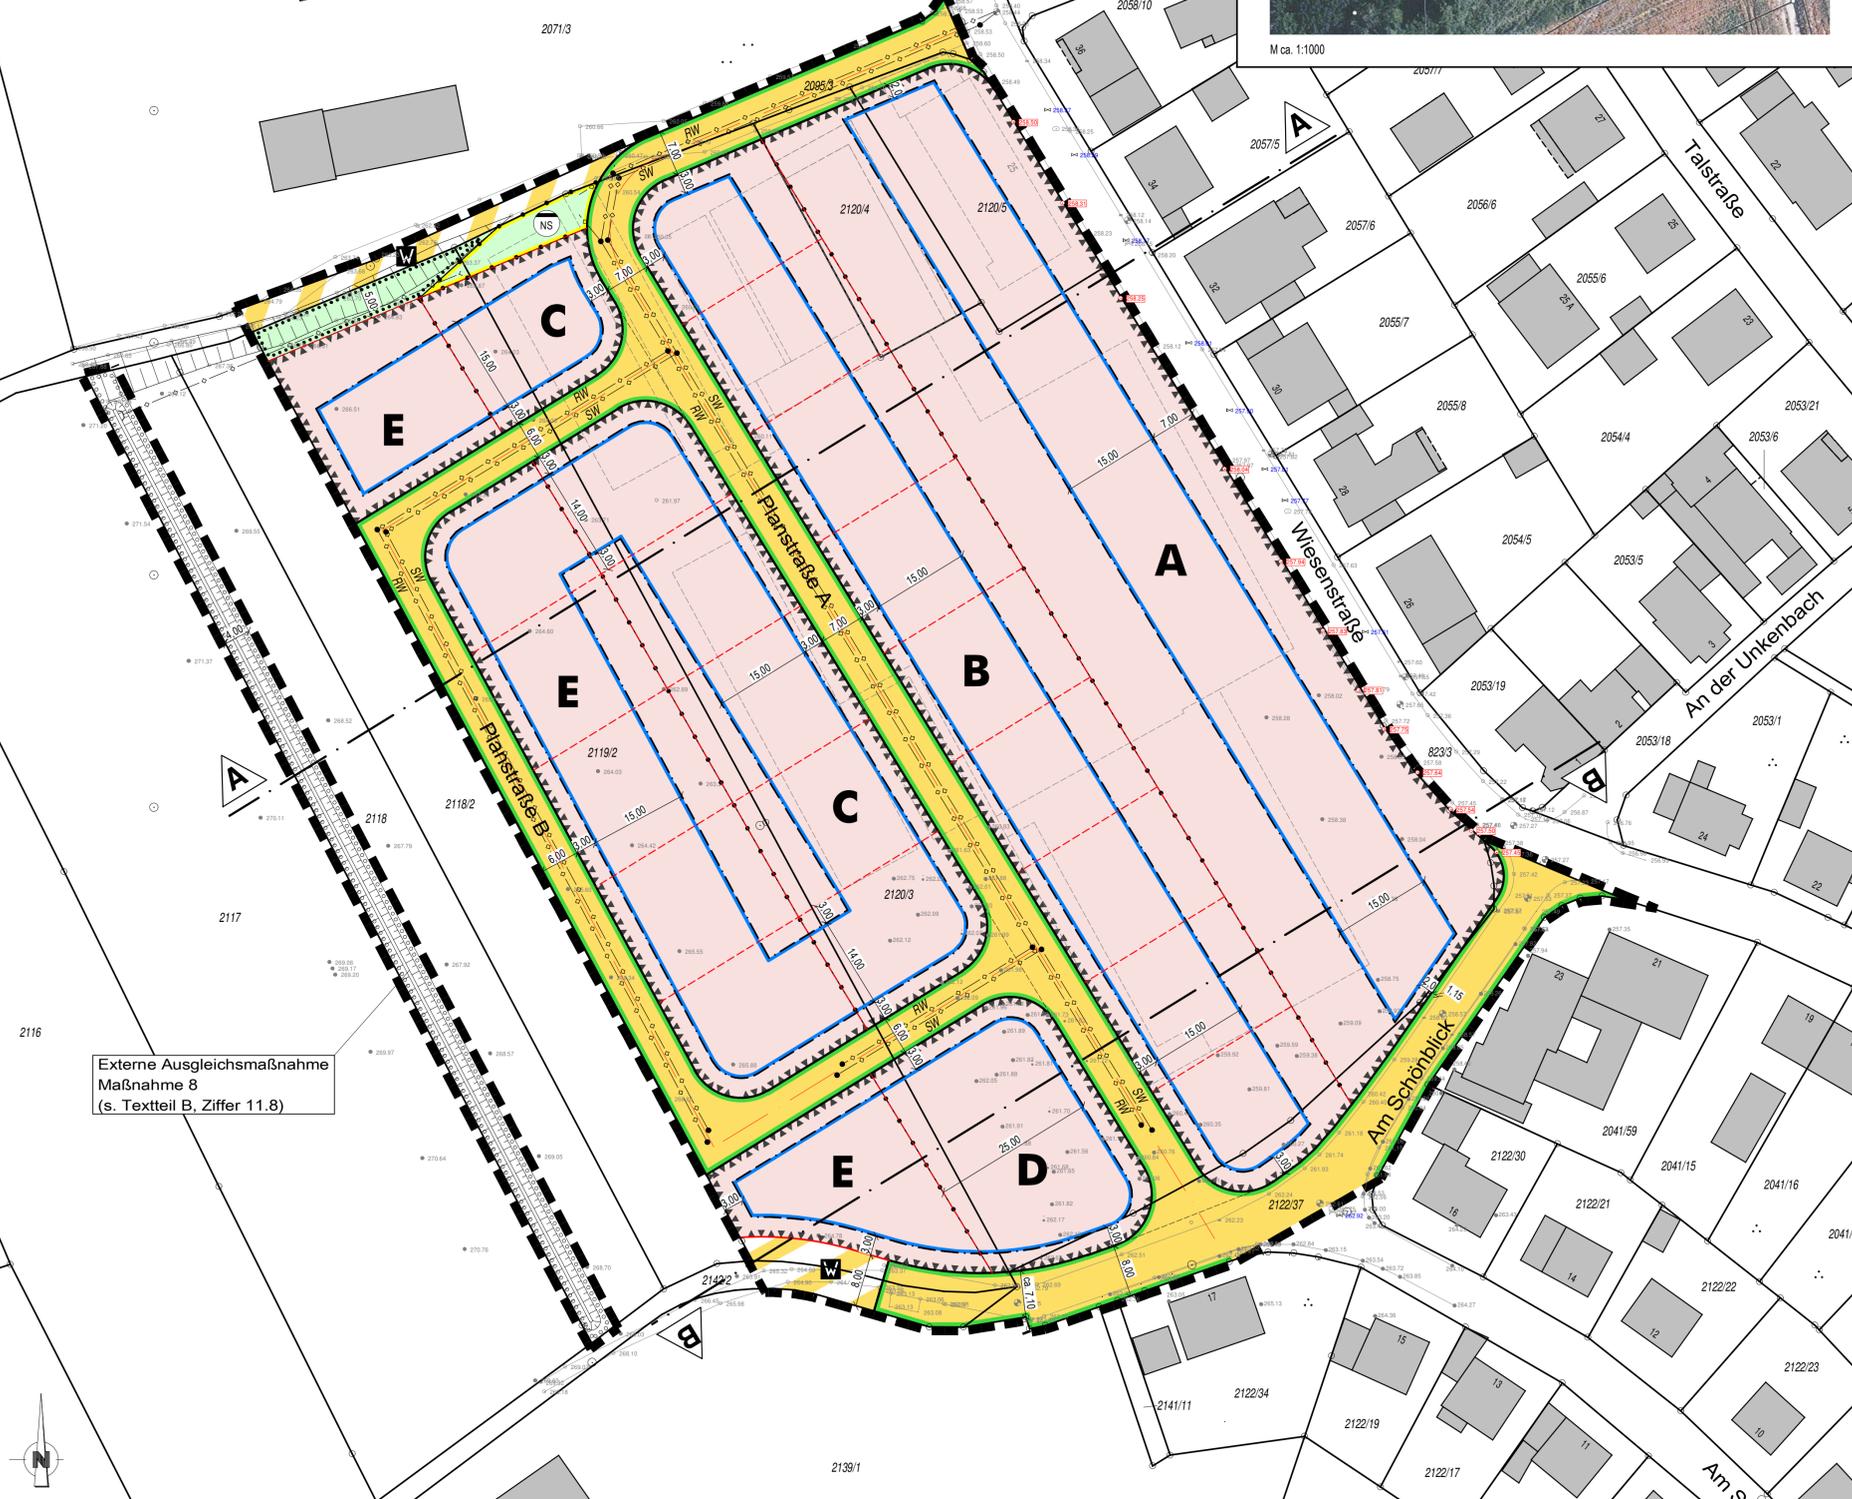

Zeichenerklärung table defining symbols for buildings, property boundaries, and section lines.

Stadt Otterberg
Projekt: Bebauungsplan der Innenentwicklung "Wiesenstraße" gem. § 13a BauGB
SATZUNG table with columns for Date, Name, and Art der Änderung.

Rechtsgrundlagen
Für die Verfahrensdurchführung, die Festsetzungen des Bebauungsplanes und der örtlichen Bauvorschriften gelten u.a. folgende Gesetze und Verordnungen...

Planungsgemeinschaft MWV - ingenieure UG logo and contact information, including address and phone number.